


Please Note: Fabrication will not begin until this drawing is approved, signed and returned to HCI


- APPROVED
- APPROVED AS NOTED
- REJECTED
- REVISE AND RESUBMIT

By _____
Date _____

BOTTOM VIEW

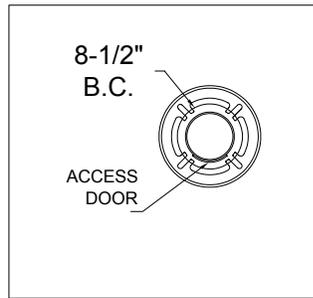

EPA(Luminaire) = 2.2 sq ft
EPA(pole 16', 90mph) = 3.6 sq ft E

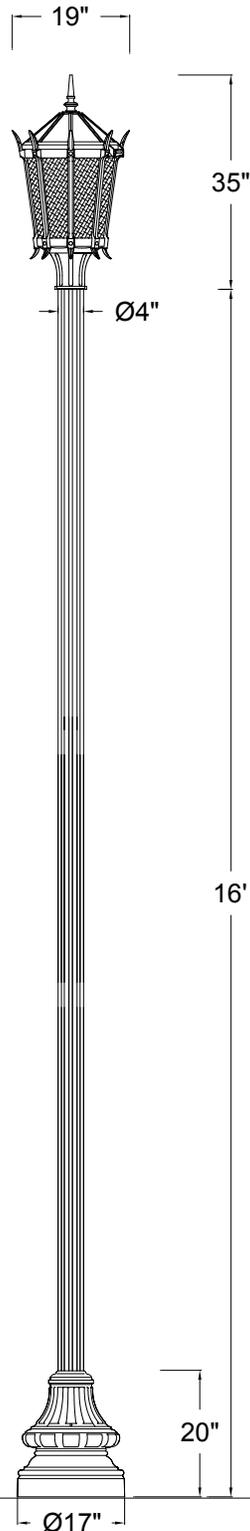

Approval Drawing

Light Std: F127-L-P405-4FC-16

Diffuser Type: Textured.

Diffuser Material: Tempered clear glass.

Optical System: Highly polished louver reflector.

Light distribution: IES Type V

Luminaire Housing: The whole luminaire is made of cast aluminum. Top is fully hinged for easy access to lamp and ballast.

Ballast: MH high power factor mounted on removable plate. A quick disconnect wiring system allows for fast easy ballast maintenance.

Wattage - 175W
Voltage - 208V
Socket - Mogul (4KV).

Photocontrol: None

Pole: Extruded fluted aluminum 4"OD x .25" (6mm) thick.

Base Cover: One-piece cast aluminum welded to pole.

Anchor bolts: 4 galvanized 3/4" (19mm) x 24" (610mm) long. Anchor bolts and metal template are supplied by HCI.

Finish: Electrostatically applied, thermoset polyester powder-coat finish with XL4 four part corrosion inhibiting process.

Colour: RAL 9011 (Black)

Date: Oct.6, 2003. Drawing No: 4387
Model: F127-L-D3-CTG-175MH-208V-LV-L5
-P405-4FC-16-RAL9011
Project: 309123 OUR LADY OF LOURDES

Please Note: Fabrication will not begin until this drawing is approved, signed and returned to HCI



1280 Fewster Drive, Mississauga, Ontario, Canada L4W 1A4
Tel: (905) 238-2648 Fax: (905) 238-9060
Toll Free Canada & USA 1-800-267-3175
E: sales@hclighting.com WEB: www.hclighting.com